



Open Eaves Detail

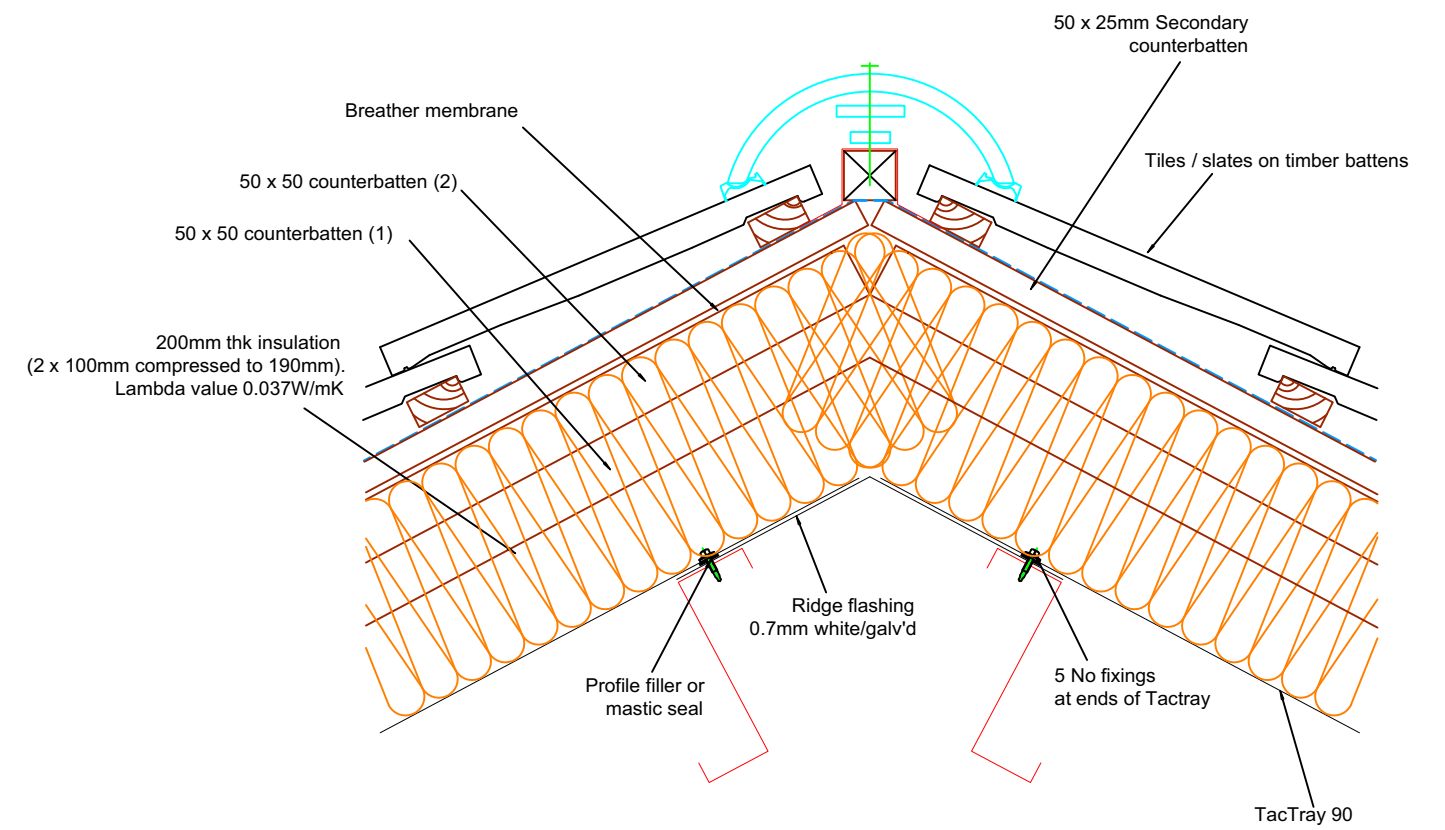

Ridge Detail

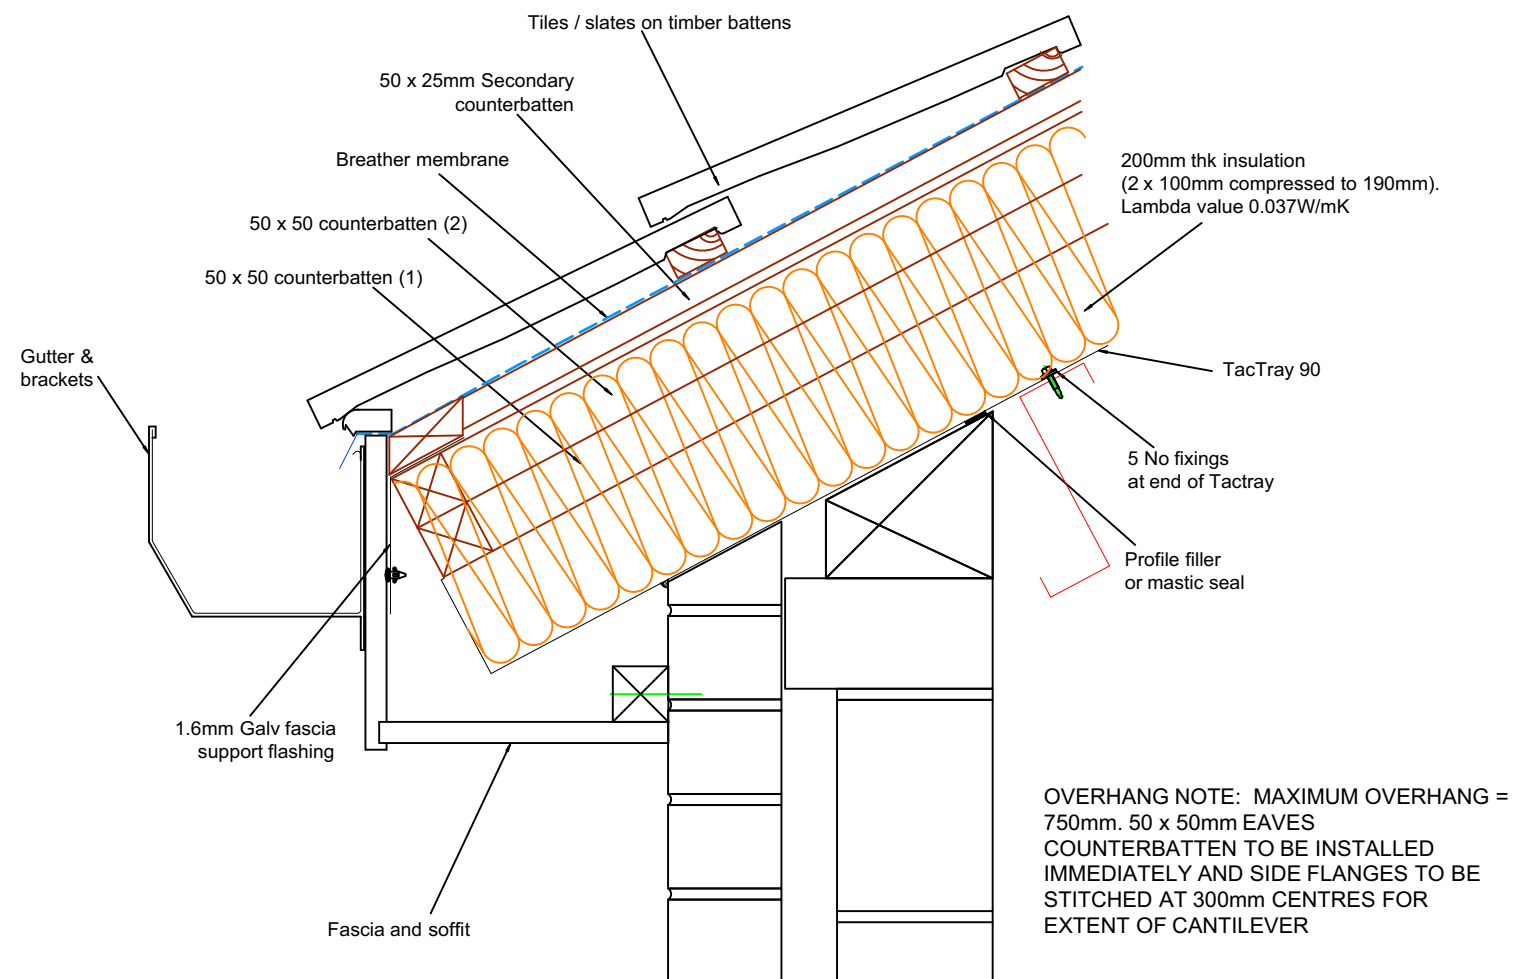

Soffited Eaves Detail

Typical Construction Details for U Value 0.18 W/m²K

BRITMET

LIGHTWEIGHT ROOFING

TacTray 90

Britmet Lightweight Roofing
 Kingfisher House
 Unit 17
 Overthorpe Road
 Banbury
 OX16 4SX

Tel: 01295 250998
 Fax: 01295 271068
 email sales@britmet.co.uk
 www.britmet.co.uk

Drawn	Date	Scale
BTD	11/12/19	Do Not Scale

Revisions

No.	Description

Title
 Britmet Lightweight Roofing
 TacTray 90 Typical Ridge & Eaves Details

U Value 0.18 W/m²K.

DRG No.

TF/TT90/501