
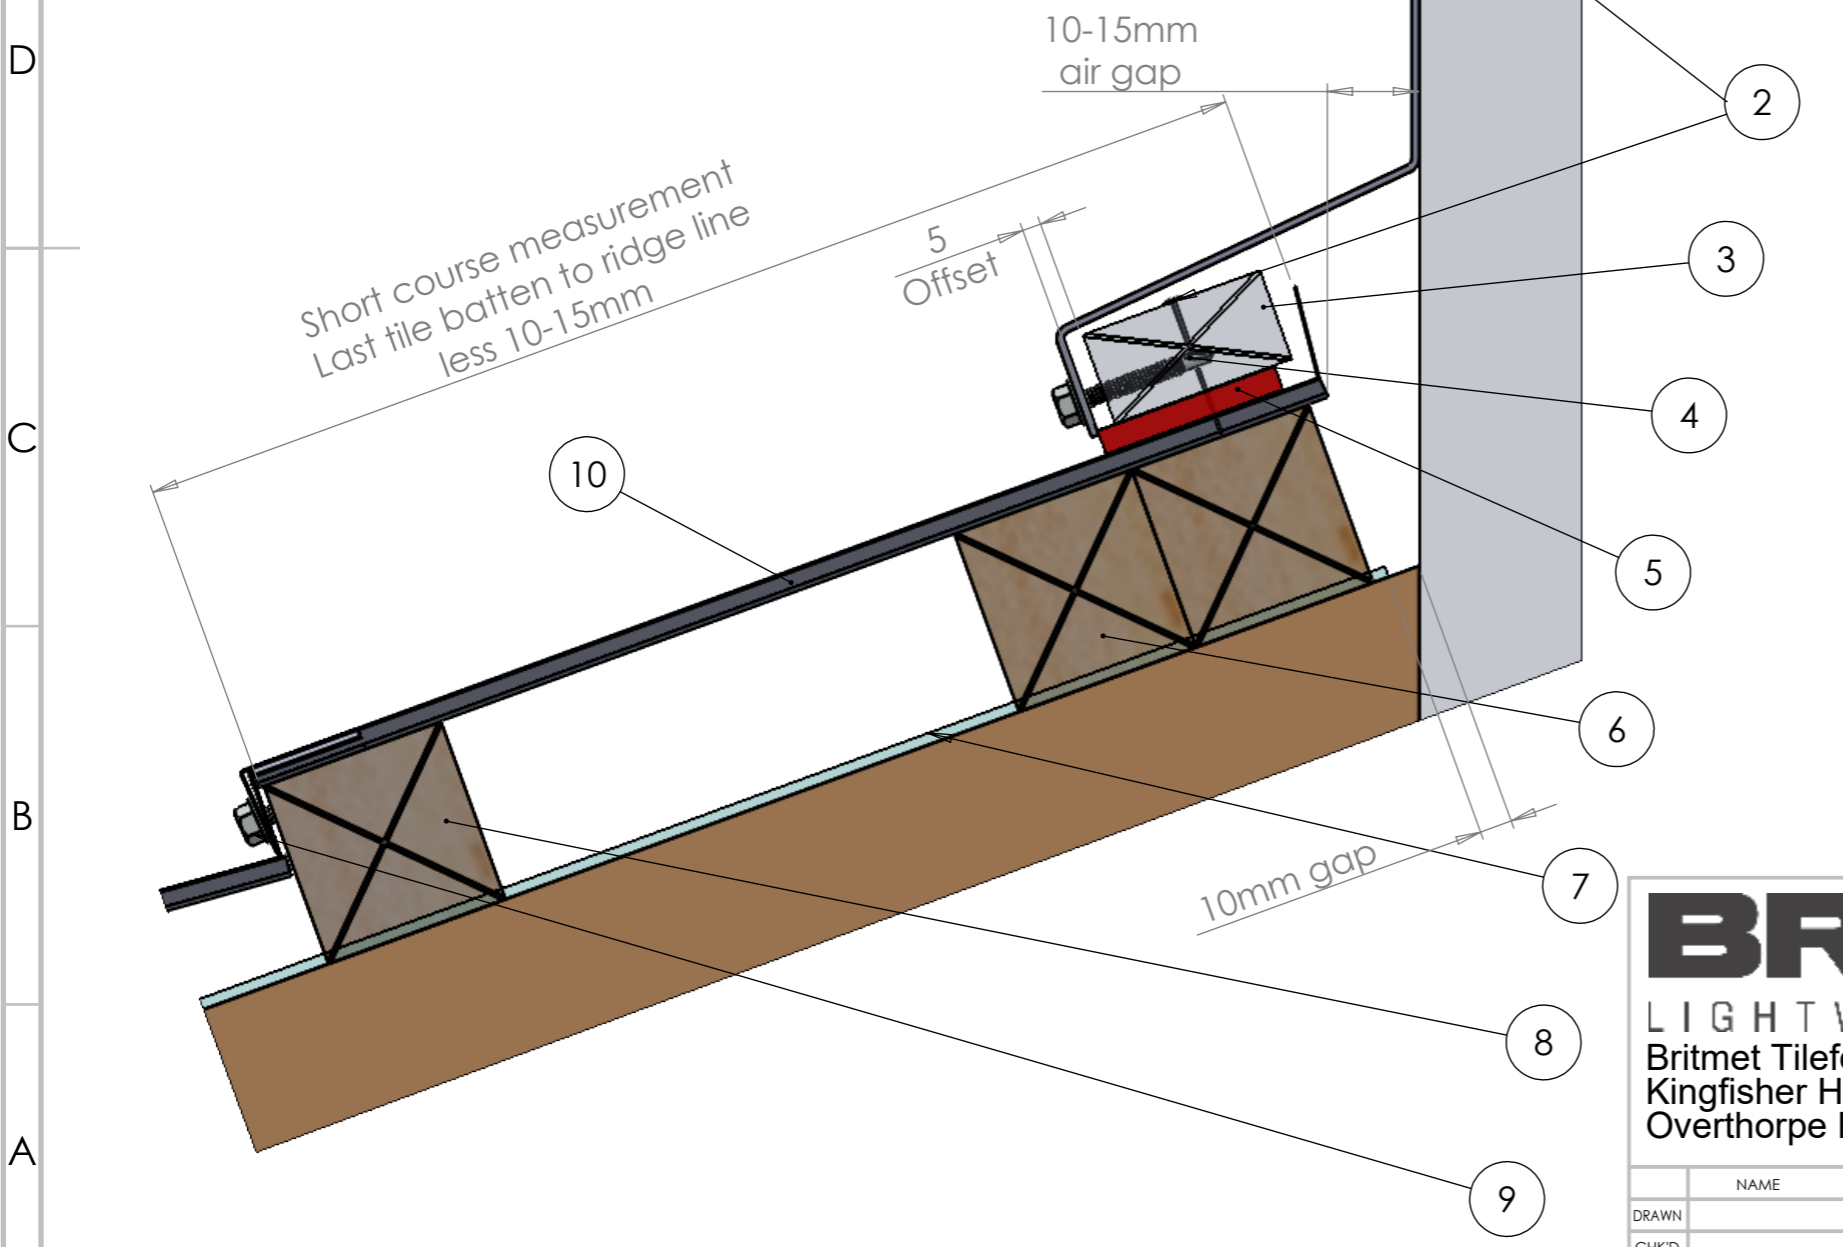


ITEM	DESCRIPTION	DETAIL
1	Apron flashing	
2	Nail	
3	Abutment batten	50x25mm
4	Tek screw	40x8mm
5	Ridge vent strip	50x6mm
6	Double abutment batten	50x50mm
7	Membrane	
8	Tile batten	50x50mm
9	Tek screw	40x8mm
10	Tile panel (Refer note)	Slate 2000 shown

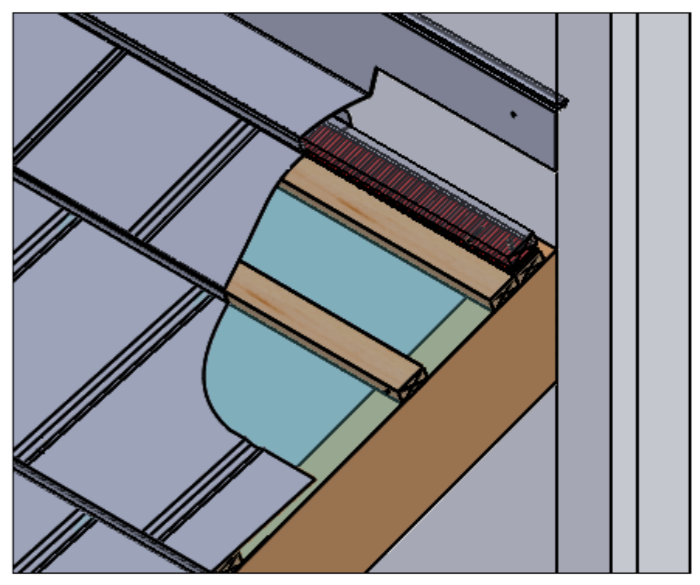

Note:
 Short course (25mm upstand)
 Use tile panel for the measurement of 200mm or more
 Use cover flashing for measurements of 199mm or less

BRITMET
 LIGHTWEIGHT ROOFING
 Britmet Tileform Ltd
 Kingfisher House, Unit 17
 Overthorpe Road, Banbury, OX16 4SX

DO NOT SCALE DRAWING	REVISION
TITLE:	Tile panel 0.9 Typ Ventilated top abutment detail
DWG NO.	P90-Tabut-001-A
SCALE:DNS	SHEET 1 OF 1

	NAME	DATE	MATERIAL:
DRAWN			
CHK'D			

A3