
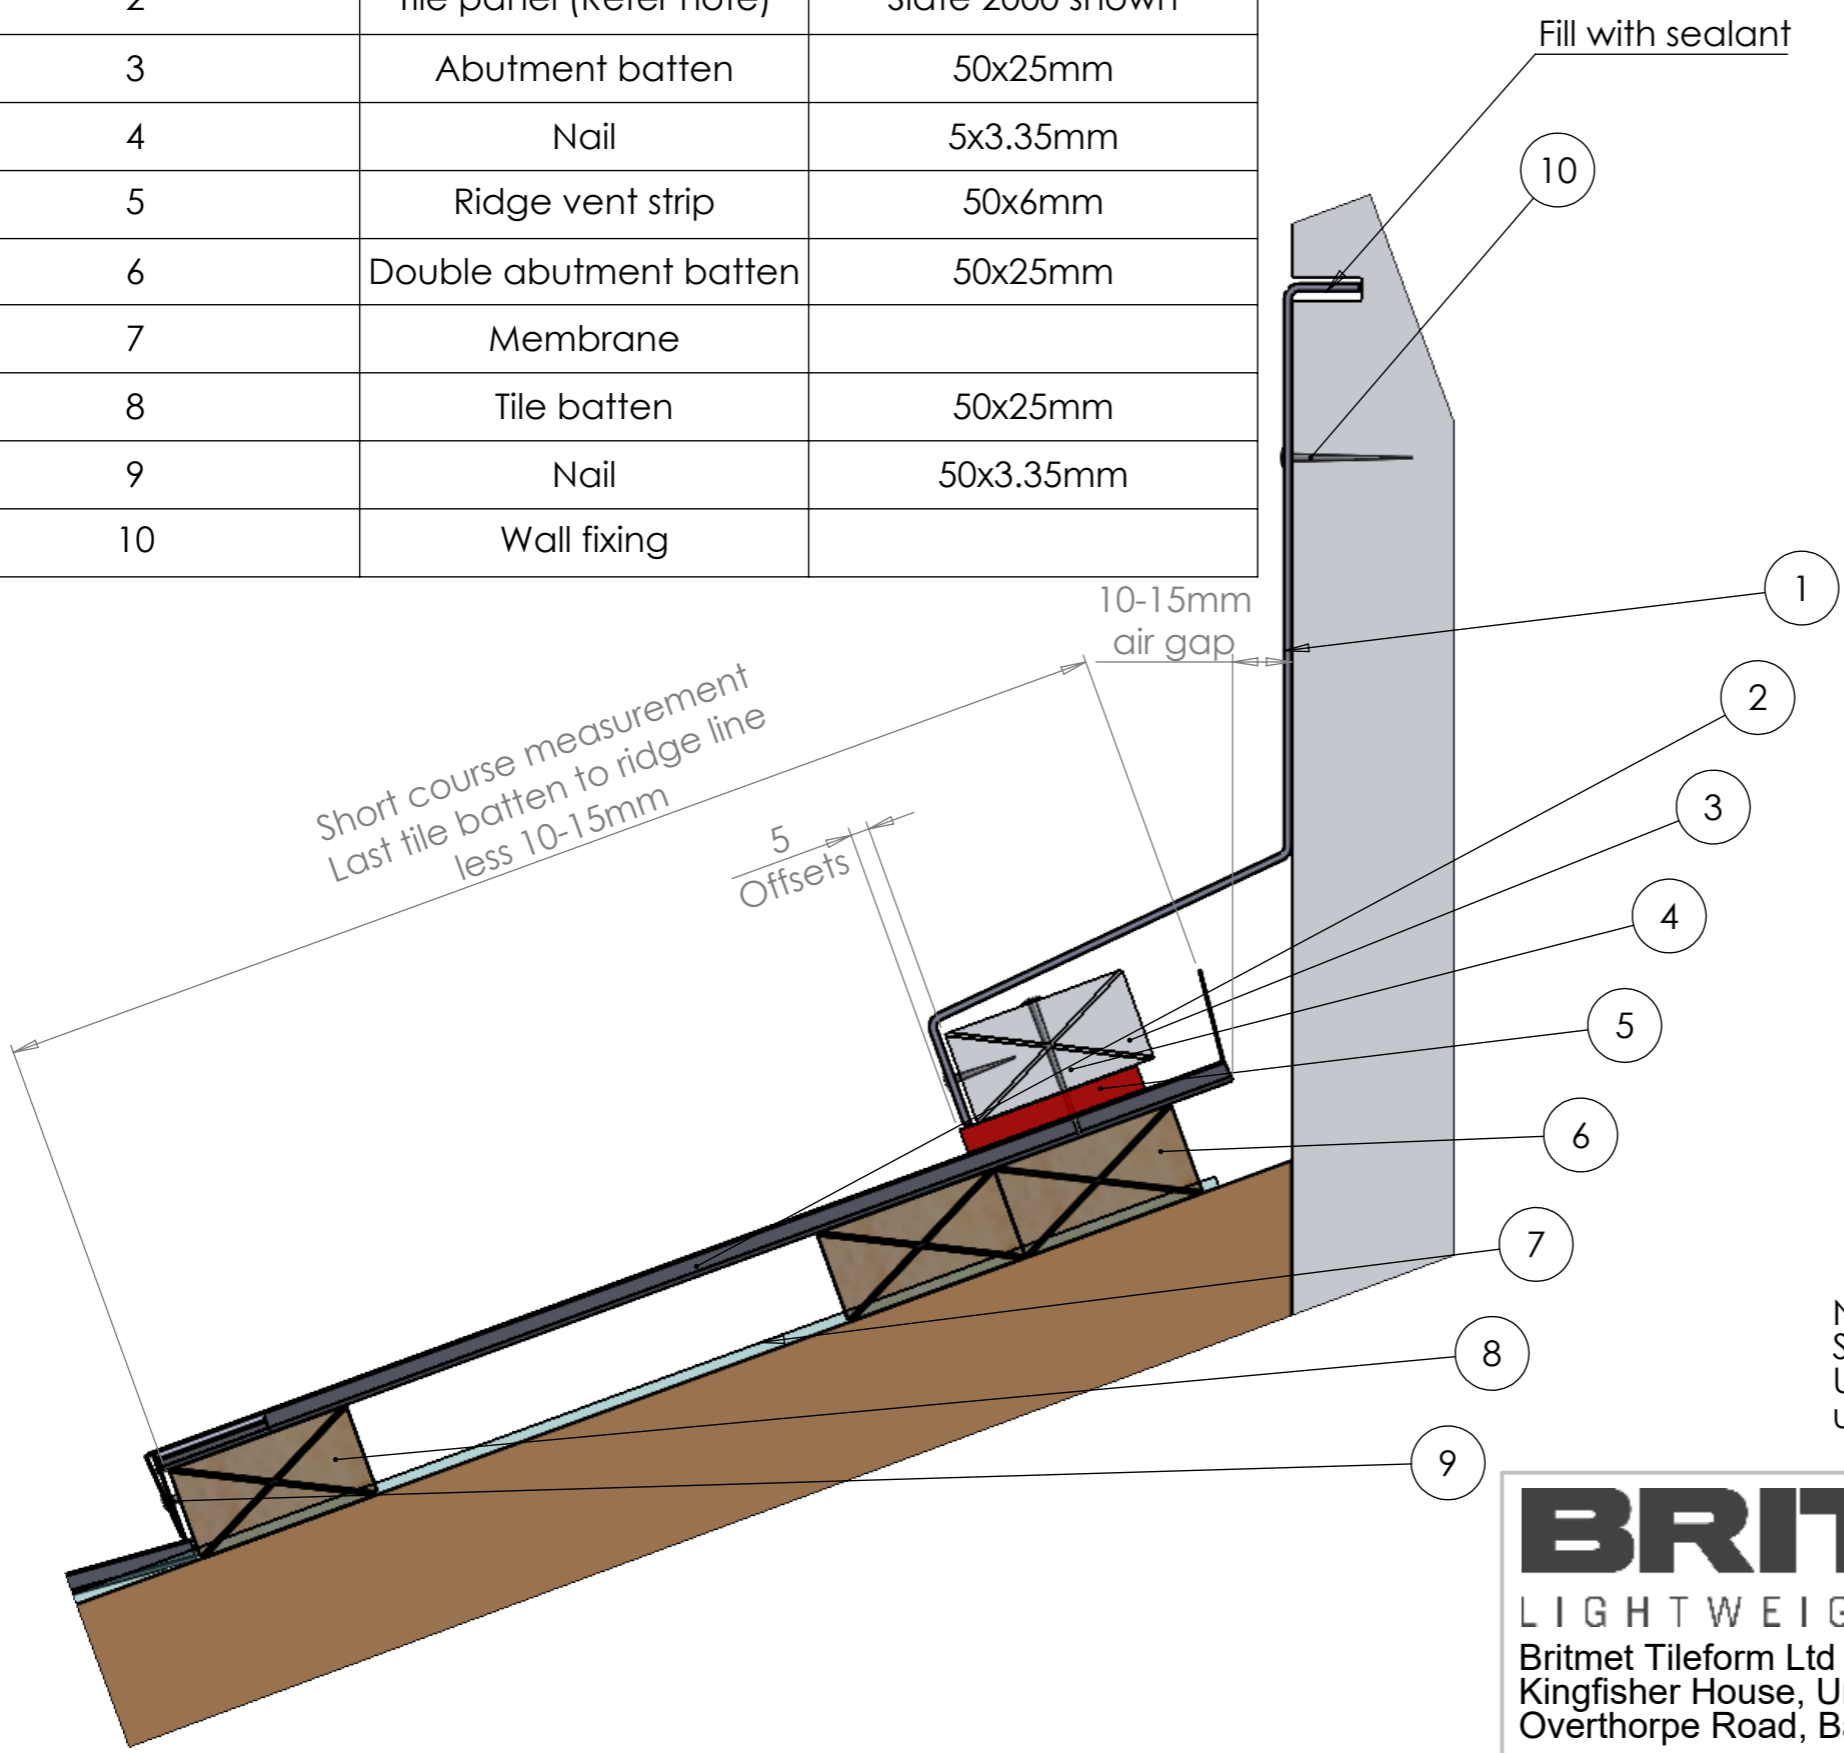


ITEM	DESCRIPTION	DETAIL
1	Apron flashing	
2	Tile panel (Refer note)	Slate 2000 shown
3	Abutment batten	50x25mm
4	Nail	5x3.35mm
5	Ridge vent strip	50x6mm
6	Double abutment batten	50x25mm
7	Membrane	
8	Tile batten	50x25mm
9	Nail	50x3.35mm
10	Wall fixing	

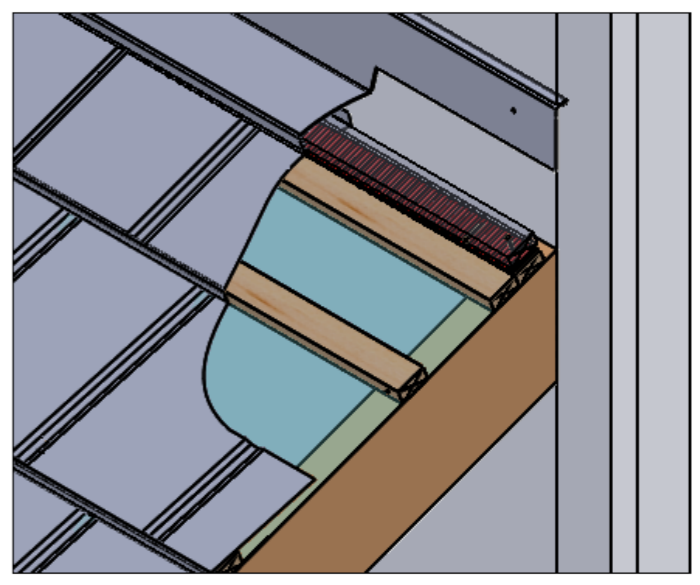

Note:
 Short course (25mm upstand)
 Use tile panel for 200mm plus
 use cover flashing less then 200mm

BRITMET
 LIGHTWEIGHT ROOFING
 Britmet Tileform Ltd
 Kingfisher House, Unit 17
 Overthorpe Road, Banbury, OX16 4SX

DO NOT SCALE DRAWING	REVISION
TITLE: Tile panel 0.45 Typ. Ventilated Top abutment detail.	
DWG NO. P45-TAbut-01-A	
SCALE:DNS	SHEET 1 OF 1

NAME	DATE	MATERIAL:
DRAWN		
CHK'D		

A3