



ITEM	DESCRIPTION	DETAIL
1	Eaves tray	
2	Eave vent strip	25mm <= than 15° 10mm => than 16°
3	Tile batten	50x50mm
4	Tile panel	Slate 2000 shown
5	Membrane	
6	Tek screw	40x8mm

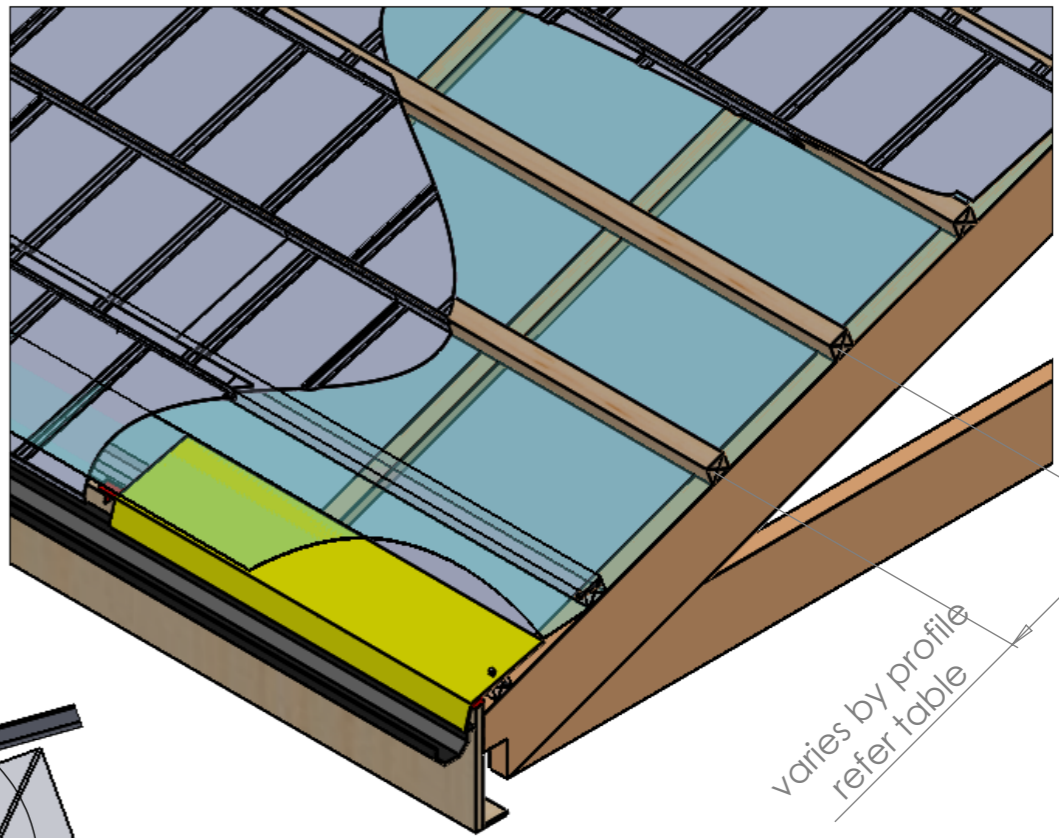

Tile profile	Pitch	Gauge
Ultratile	10 deg	368mm
Slate 2000	12 deg	367mm
Villatile	10 deg	363mm
Profile 49	10 deg	363mm

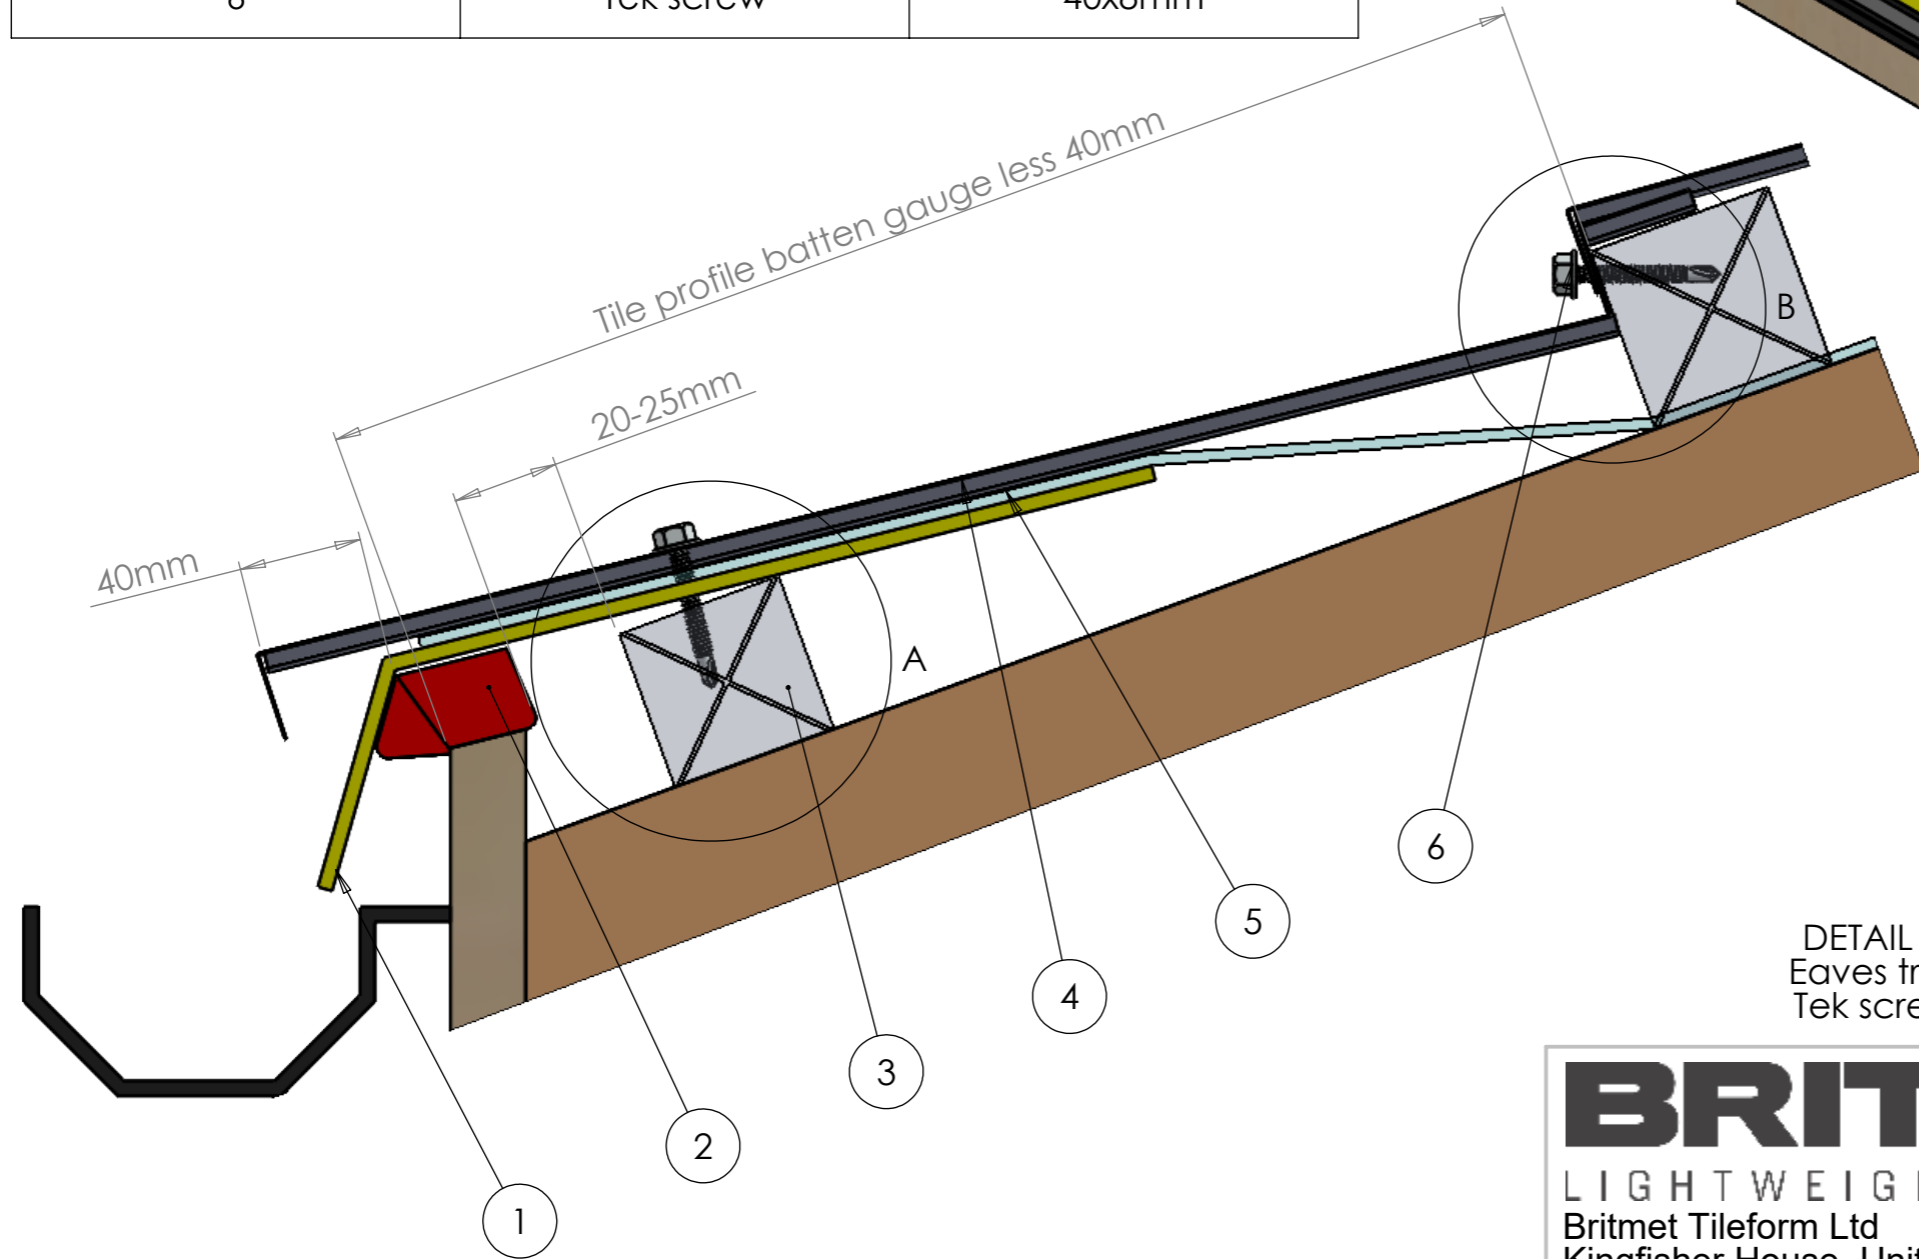

**BRITMET**  
 LIGHTWEIGHT ROOFING  
 Britmet Tileform Ltd  
 Kingfisher House, Unit 17  
 Overthorpe Road, Banbury, OX16 4SX

DO NOT SCALE DRAWING	REVISION
TITLE:	Tile panel 0.9 Typ. Ventilated Eave detail
DWG NO.	P90-Eave-001-A
SCALE:DNS	SHEET 1 OF 1

NAME	DATE	MATERIAL:
DRAWN		
CHK'D		

A3