
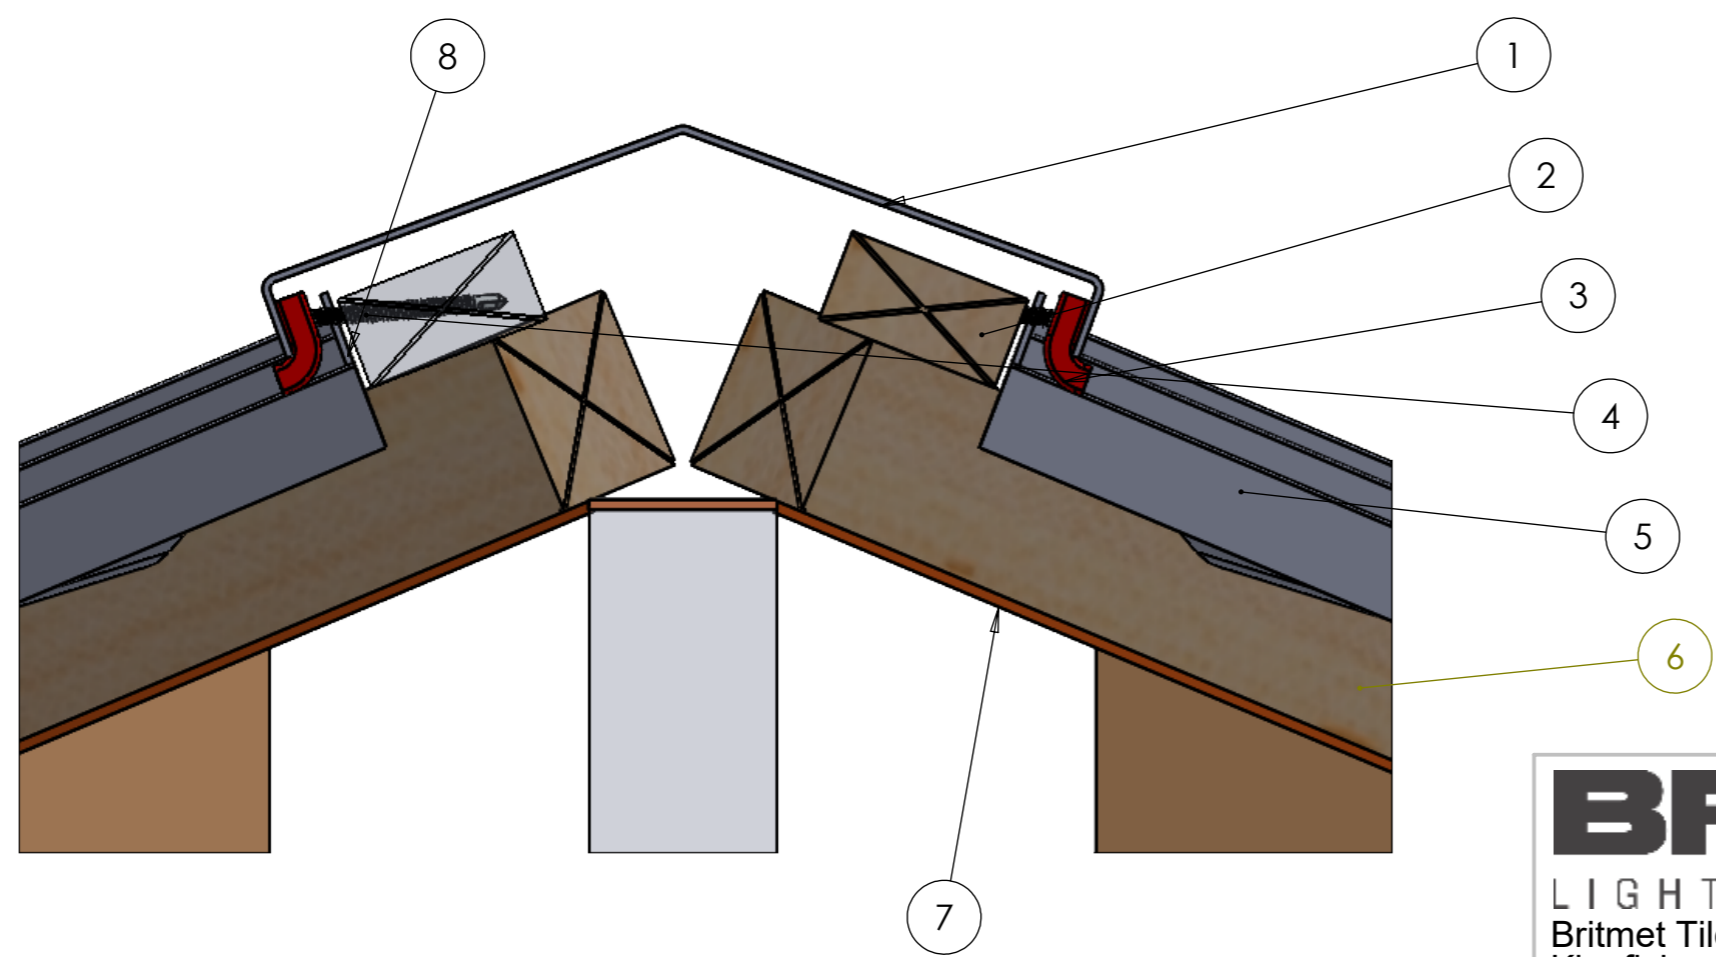


ITEM	DESCRIPTION	DETAIL
1	Angle ridge	
2	Hip batten	50x25mm
3	Ridge/hip ventilator	
4	Tek screw	40x8mm
5	Tile panel	Slate 2000 shown
6	Tile batten	50x50mm
7	Membrane	
8	Tile panel 25mm upstand	Fold on site

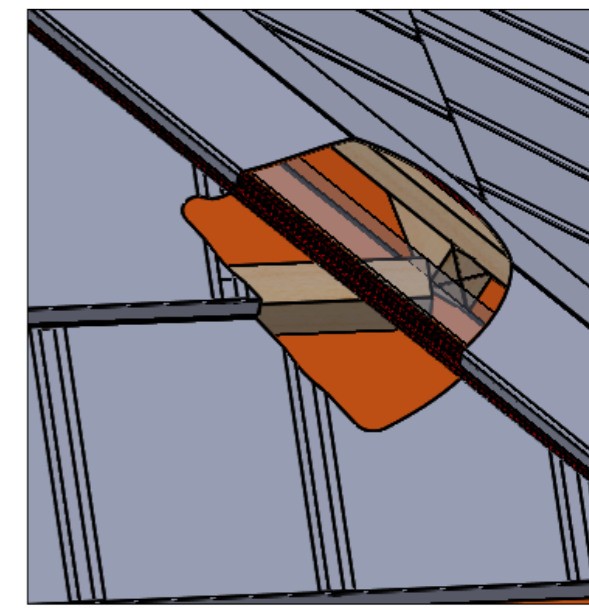

**BRITMET**  
 LIGHTWEIGHT ROOFING  
 Britmet Tileform Ltd  
 Kingfisher House, Unit 17  
 Overthorpe Road, Banbury, OX16 4SX

DO NOT SCALE DRAWING	REVISION
TITLE: Tile panel 0.9 Typ. Ventilated hip detail	
DWG NO. P90-Hip-001-A	
SCALE:DNS	SHEET 1 OF 1

	NAME	DATE	MATERIAL:
DRAWN			
CHK'D			

A3