
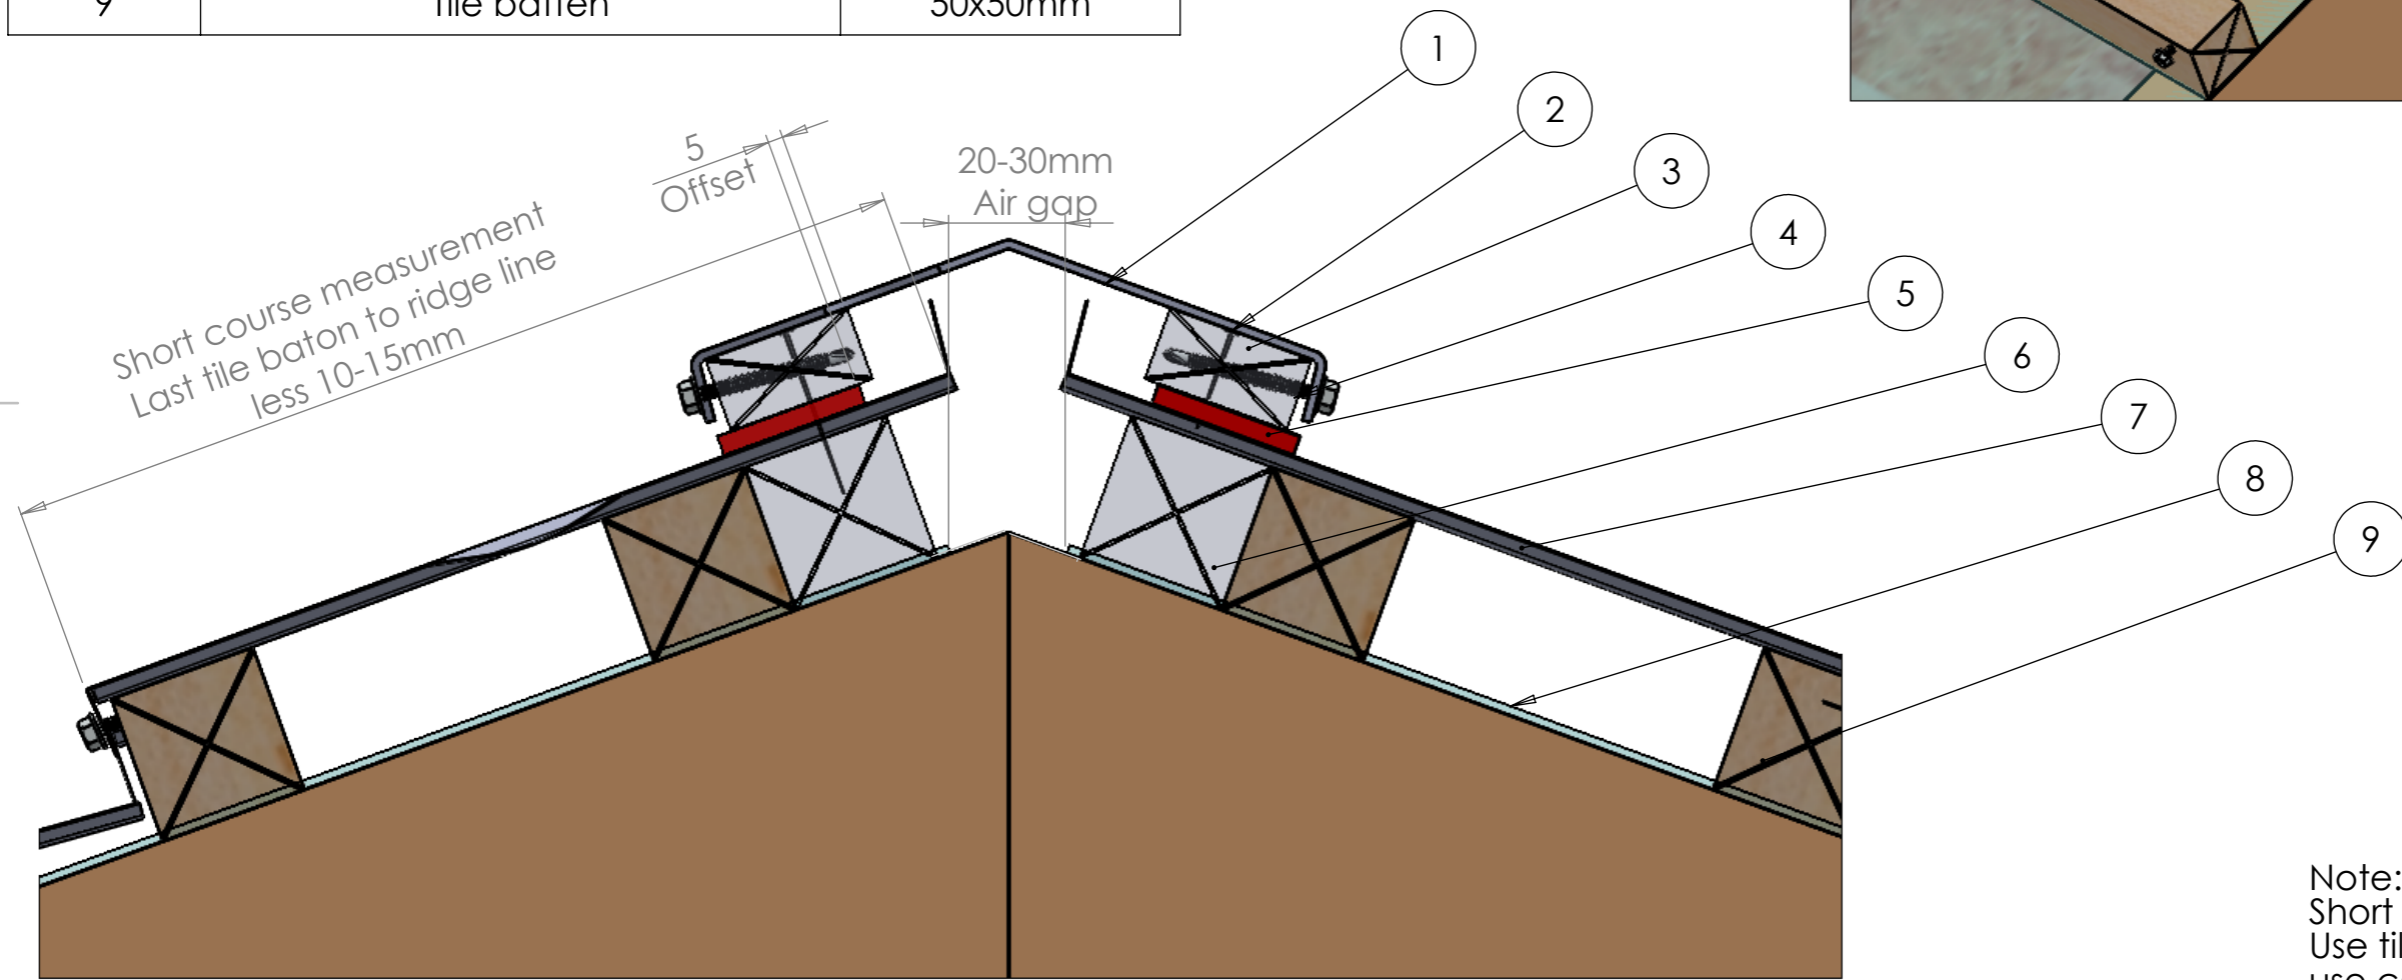


ITEM	DESCRIPTION	DETAIL
1	Angle ridge	
2	Nail	65-75mm
3	Ridge batten	50x25mm
4	Ridge vent strip	50x6mm
5	Tek screw	40x8mm
6	Double ridge batten	50x50mm
7	Tile panel (Refer note)	Slate 2000 shown
8	Membrane	
9	Tile batten	50x50mm

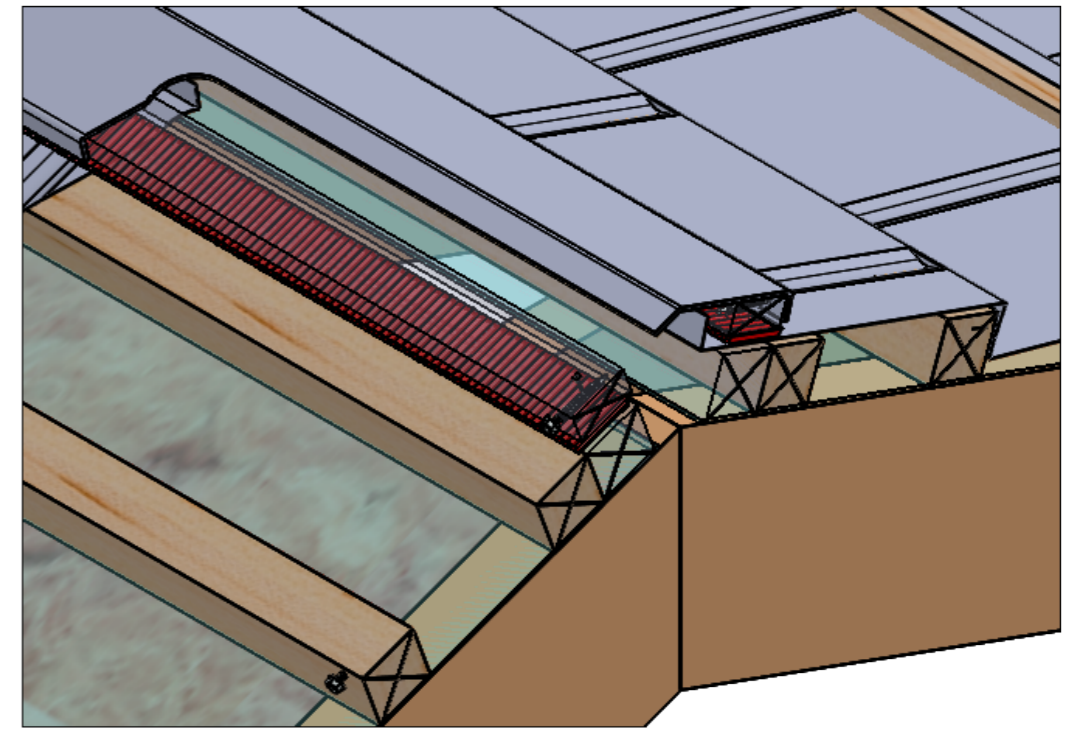

Note:  
Short course (25mm upstand)  
Use tile panel for 200mm plus  
use cover flashing less than 200mm

**BRITMET**  
LIGHTWEIGHT ROOFING  
Britmet Tileform Ltd  
Kingfisher House, Unit 17  
Overthorpe Road, Banbury, OX16 4SX

	NAME	DATE	MATERIAL:
DRAWN			
CHK'D			

DO NOT SCALE DRAWING	REVISION
TITLE: Tile panel 0.9 Typ. Ventilated Ridge detail	
DWG NO. P90-Ridge-001-A	
SCALE:DNS	SHEET 1 OF 1

A3