
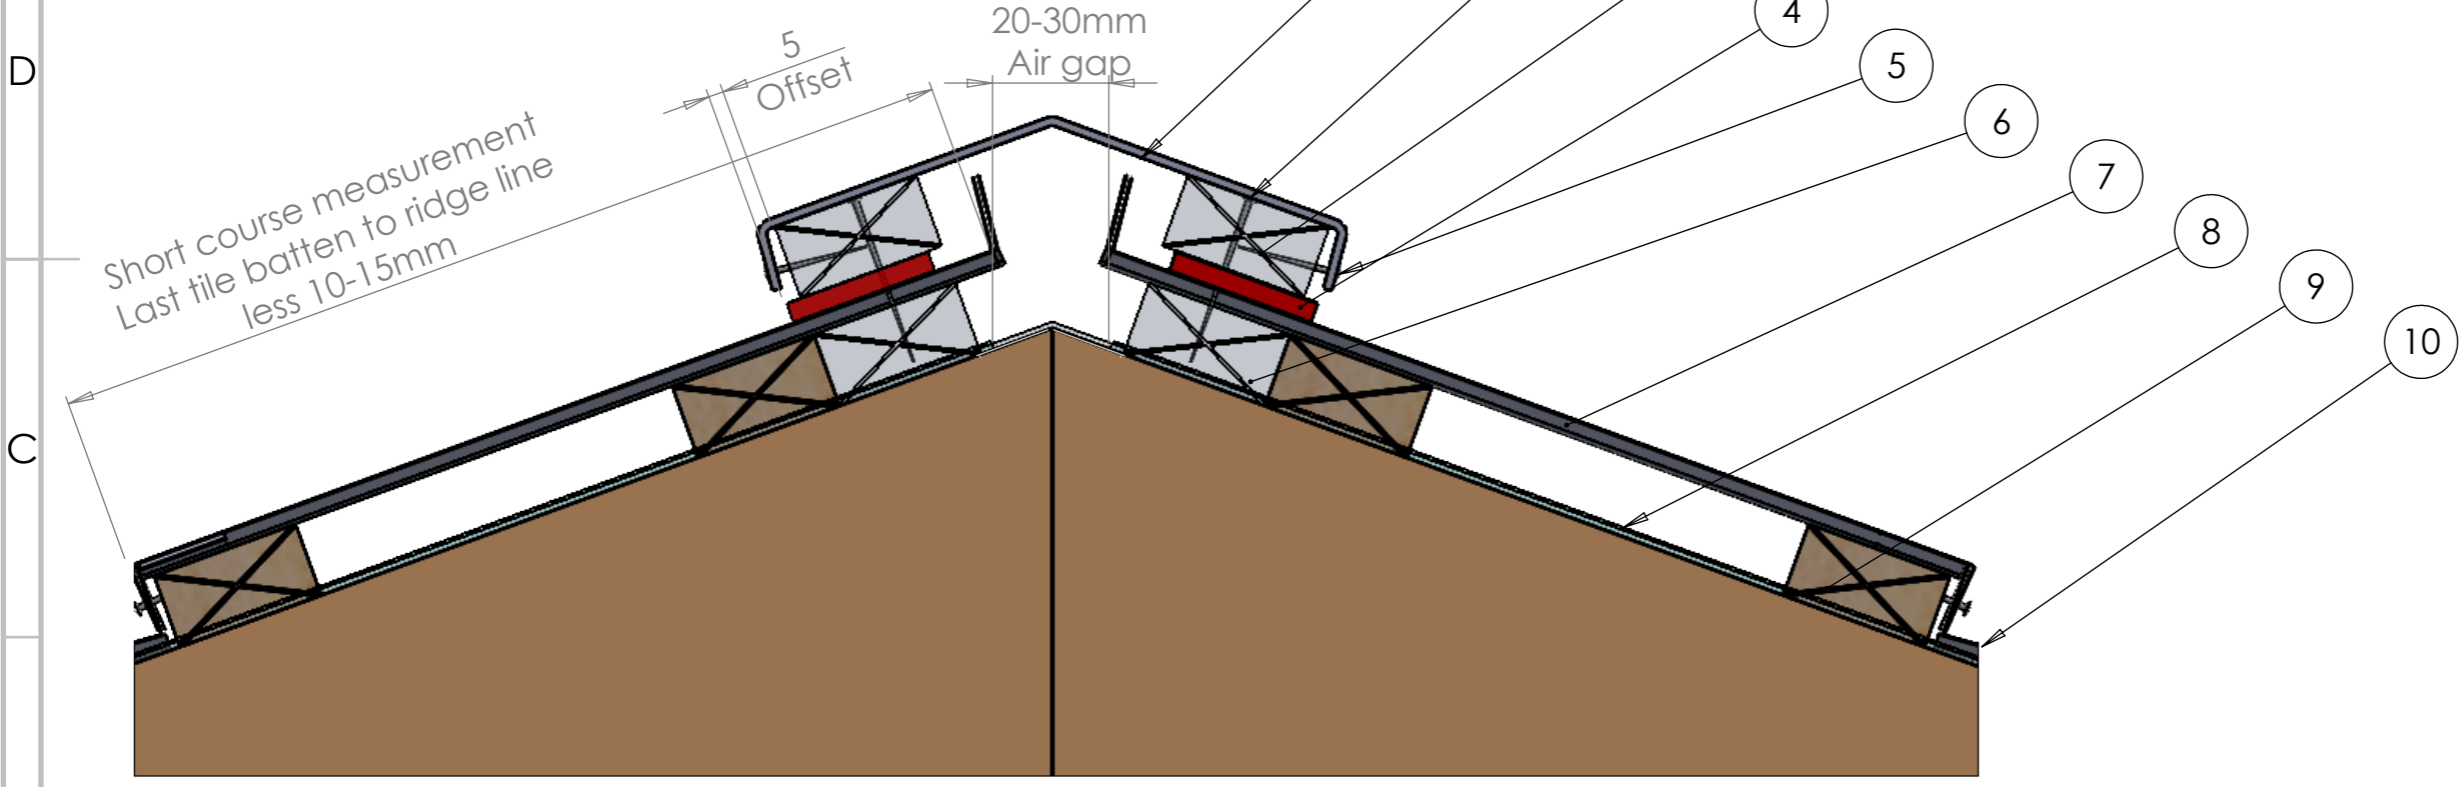


ITEM	DESCRIPTION	DETAIL
1	Angle ridge	
2	Nail	65-75mm
3	Ridge batten	50x25mm
4	Ridge vent strip	
5	Nail	50x3.35mm
6	Double ridge batten	50x25mm
7	Short course	25mm upstand
8	Membrane	
9	Tile batten	50x25mm
10	Tile panel (Refer note)	Slate 2000 shown

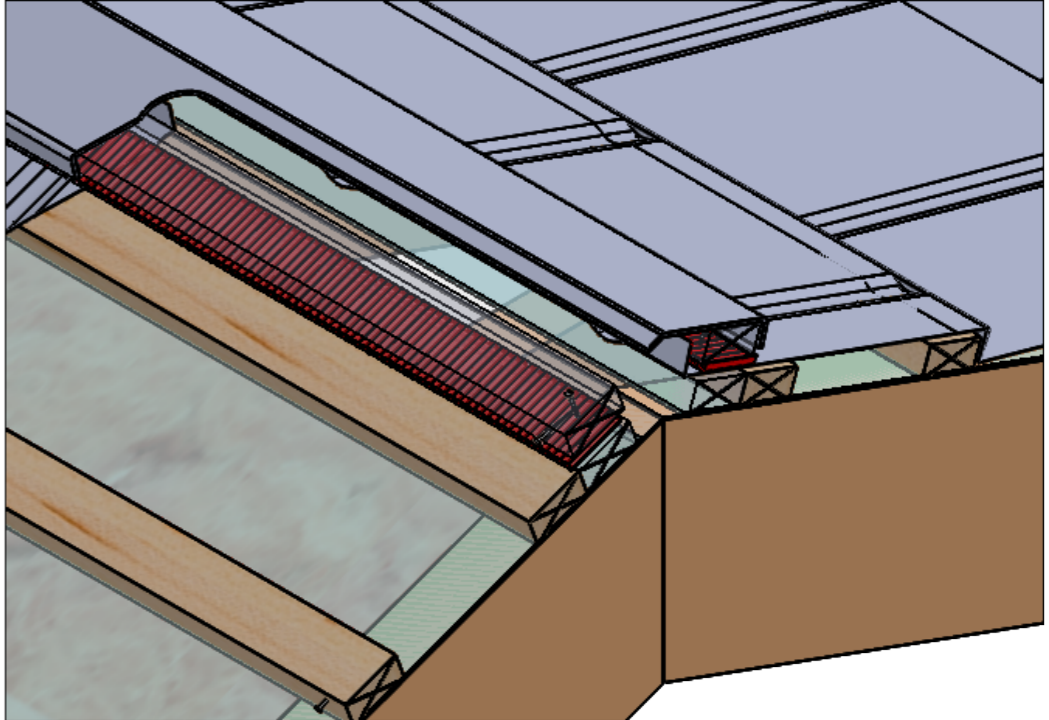

Note:
Short course (25mm upstand)
Use tile panel for 200mm plus
use cover flashing less then 200mm

BRITMET
LIGHTWEIGHT ROOFING
Britmet Tileform Ltd
Kingfisher House, Unit 17
Overthorpe Road, Banbury, OX16 4SX

DO NOT SCALE DRAWING	REVISION
TITLE: Typ. Ventilated Ridge detail.	
DWG NO. P45-Ridge-01-A	
SCALE:DNS	SHEET 1 OF 1

	NAME	DATE	MATERIAL:
DRAWN			
CHK'D			

A3