
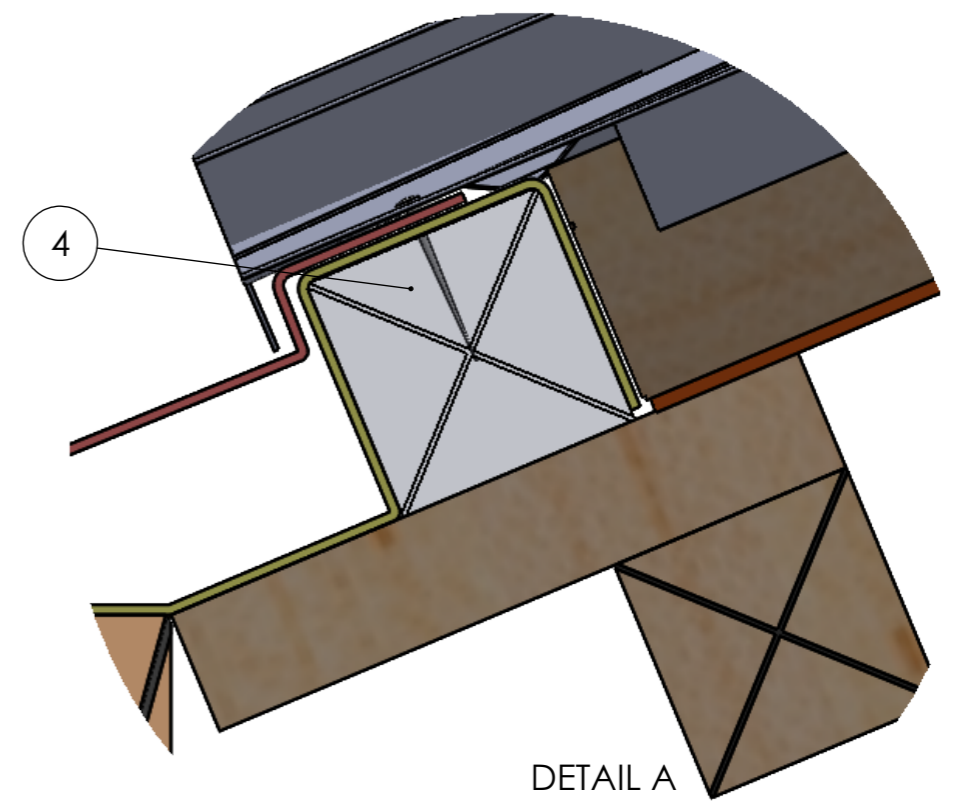
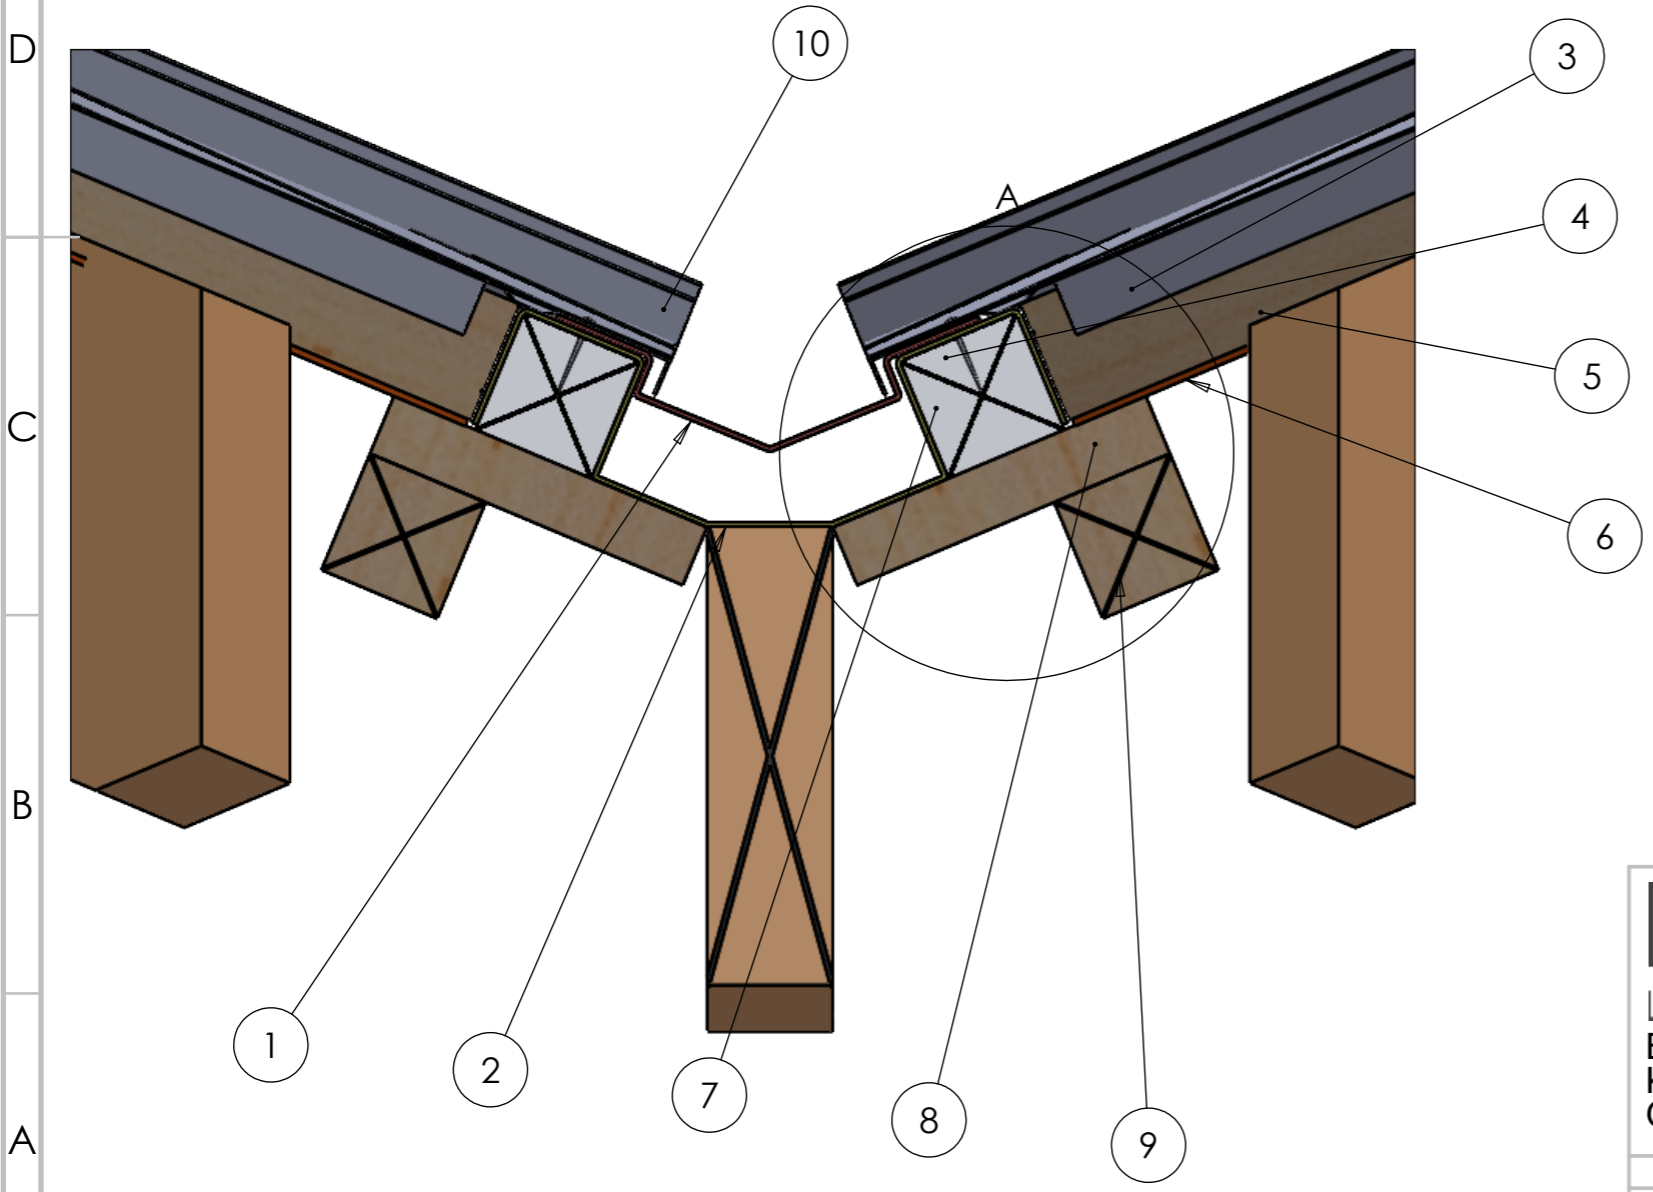


ITEM	DESCRIPTION	DETAIL
1	Valley flashing	
2	Valley membrane	
3	Tile panel	Slate 2000 shown
4	Nail	50x3.35mm
5	Tile batten	50x50mm
6	Breather membrane	
7	Valley batten	50x50mm
8	Lay board	
9	Lay board support	
10	Tile panel 25mm downturn	Fold on site

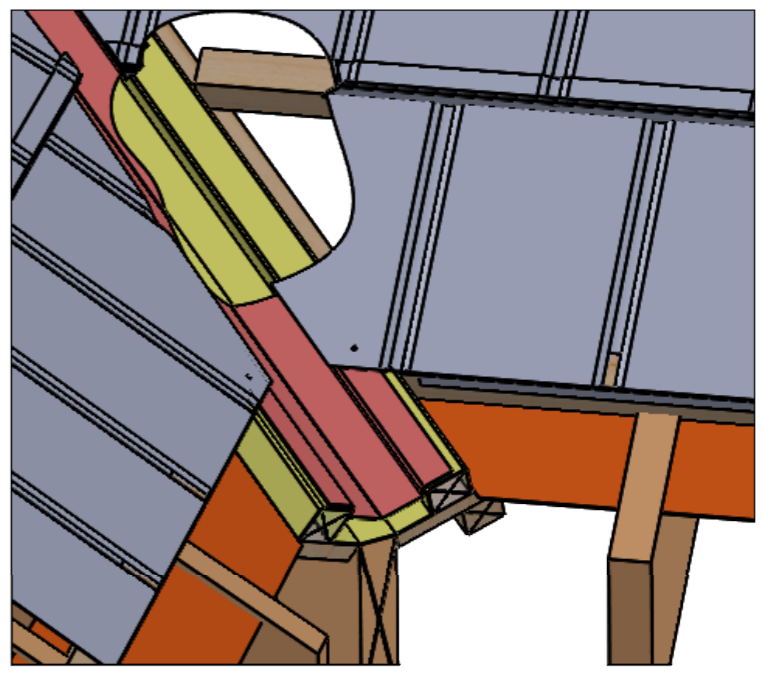

BRITMET
 LIGHTWEIGHT ROOFING
 Britmet Tileform Ltd
 Kingfisher House, Unit 17
 Overthorpe Road, Banbury, OX16 4SX

DO NOT SCALE DRAWING	REVISION
TITLE: Tile panel 0.9-Typical valley detail	
DWG NO. P90-Vall-01-A	
SCALE:DNS	SHEET 1 OF 1

	NAME	DATE	MATERIAL:
DRAWN			
CHK'D			

A3